
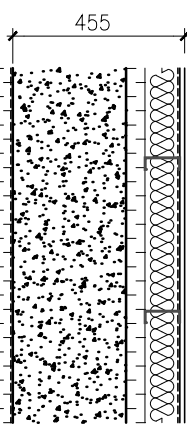
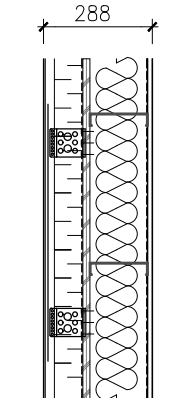
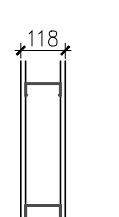
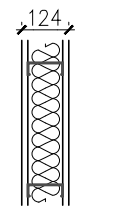
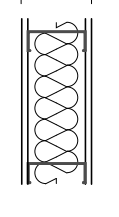
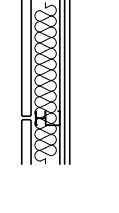


Exterior Wall Types

E1		FOUNDATION WALL - GWB INT. FINISH	30.5 R VALUE
		50mm RIGID INSULATION BOARD	10
		LIQUID APPLIED WATERPROOFING MEM.	
		300mm CONCRETE FOUNDATION WALL	
E2		2X6 STUD FRAMING W/ ACM PANELS - GWB INT. FINISH	39.6 R VALUE
		4mm ACM PANELS	
		25mm AIR SPACE W/ FEROTHERMALLY BROKEN SUPPORT BRACKET	15.0
		LIQUID APPLIED AIR BARRIER	
		19mm DENSGLASS SHEATHING	0.1
		152mm STEEL STUD FRAMING FILLED W/ R-24 BATT INSULATION	24
		VAPOUR BARRIER	
		13mm INTERIOR FINISH PER ROOM SCHEDULE	0.5

Interior Wall Types

P1		TYPICAL PARTITION - NON LOAD BEARING	
		13mm GYPSUM WALL BOARD	
		92mm STEEL STUD CHANNELS @ 400 O.C	
		13mm GYPSUM WALL BOARD	
P2		TYPICAL PARTITION - LOAD BEARING	
		16mm GYPSUM WALL BOARD	
		92mm STEEL STUD FILLED W/ R-24 BATT INSULATION	
		16mm GYPSUM WALL BOARD	
P3		TYPICAL PARTITION - LOAD BEARING	
		16mm GYPSUM WALL BOARD	
		152mm STEEL STUD FILLED W/ R-24 BATT INSULATION	
		16mm GYPSUM WALL BOARD	
P4		SHAFT WALL - 2HR. FRR (ULC: W452/B) - STC 50 CHASE SPACE	
		102mm C-H STUD	
		25mm SHEETROCK GYPSUM LINER PANEL	
		2X13mm SHEETROCK FIRECODE CORE GYPSUM BOARD	
		76mm MINERAL FIBER INSULATION IN CAVITY	

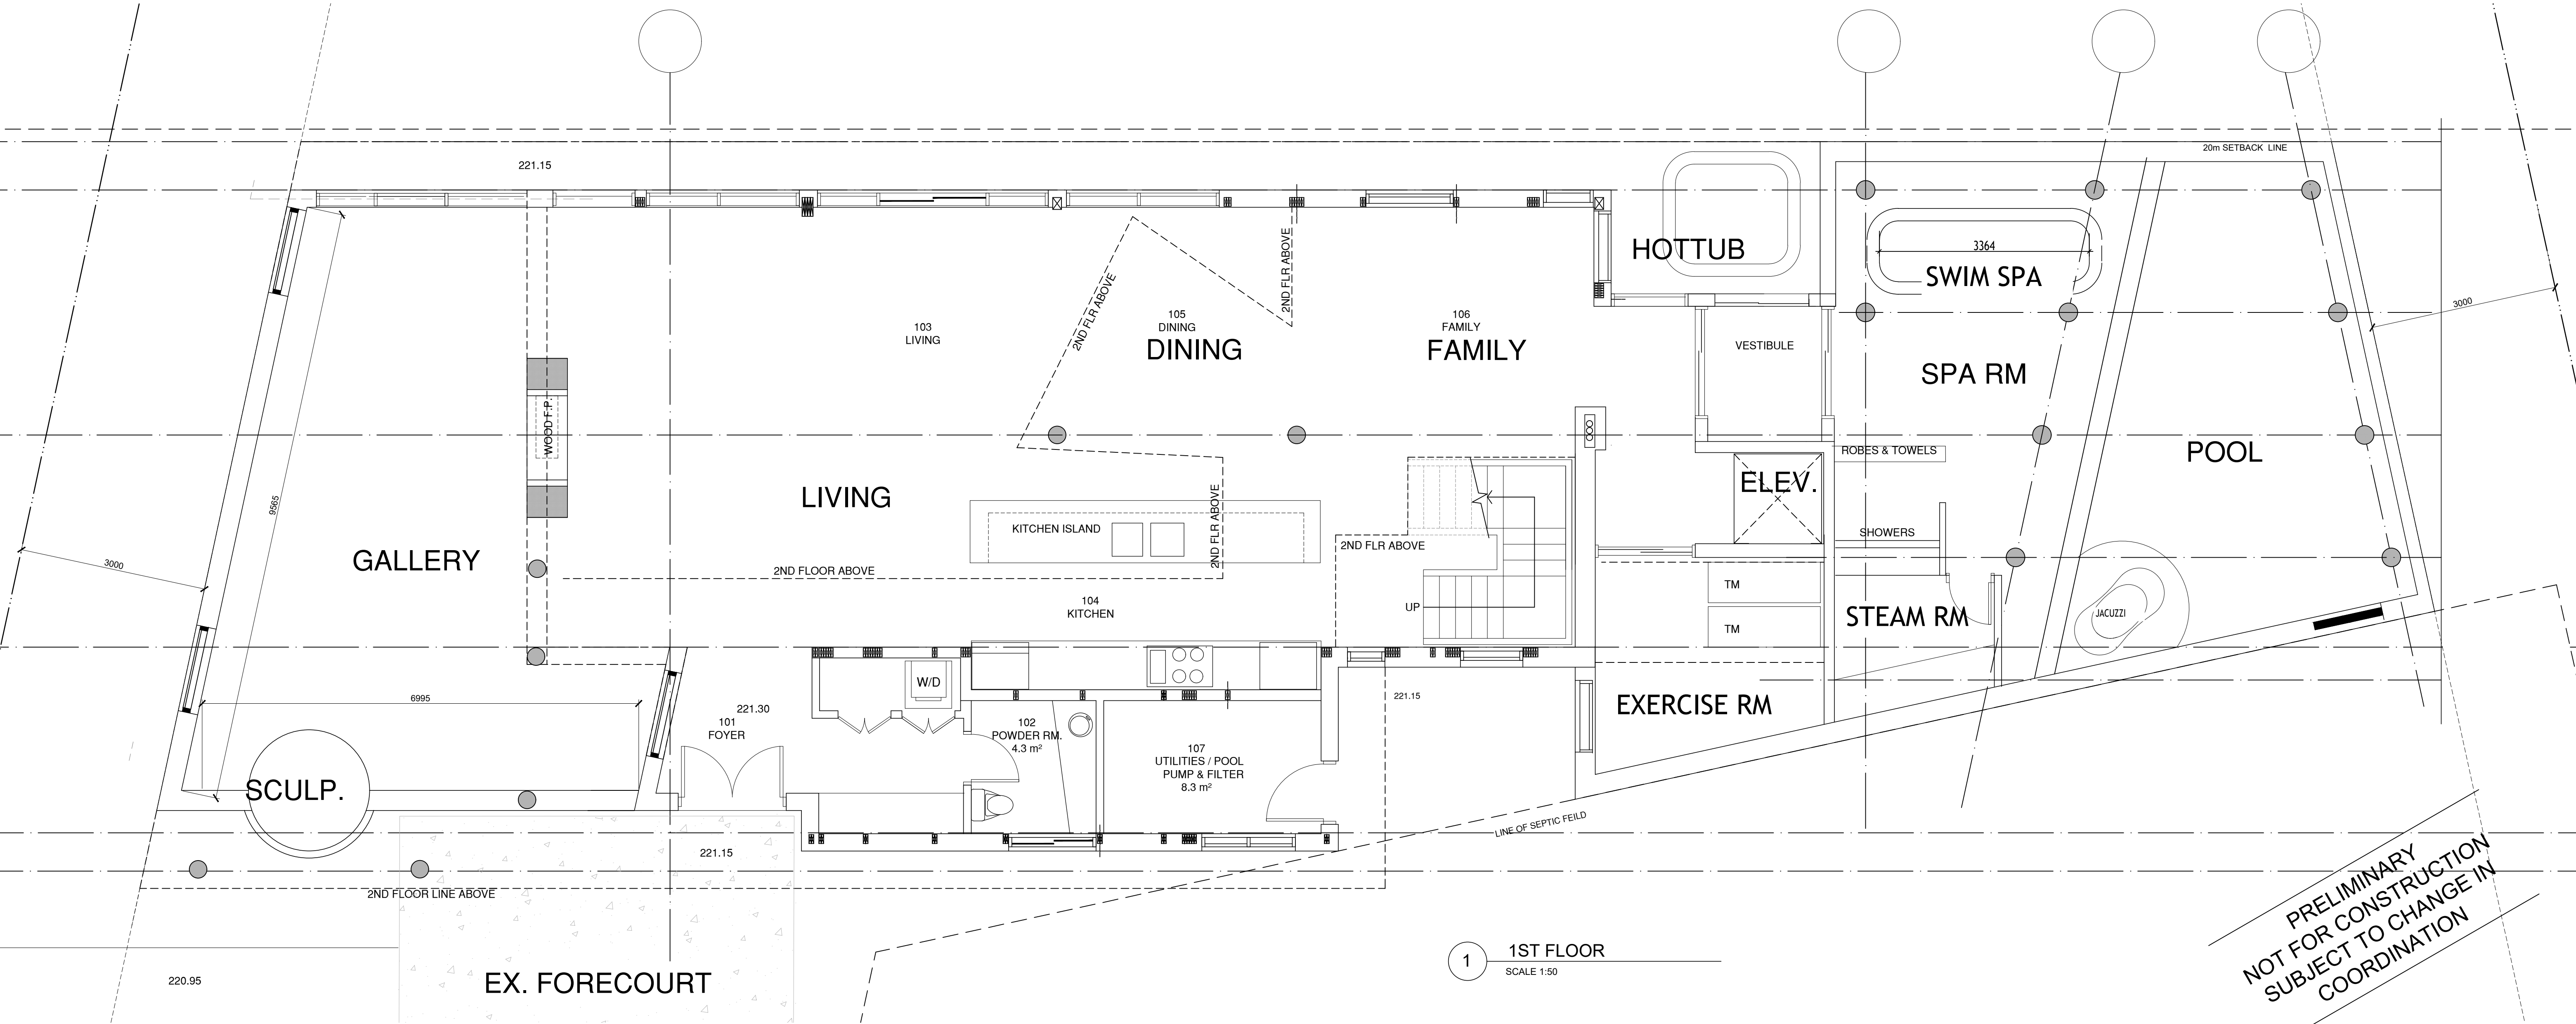

1 1ST FLOOR
SCALE 1:50

PRELIMINARY
NOT FOR CONSTRUCTION
SUBJECT TO CHANGE IN
COORDINATION

GENERAL NOTES
NO CONSTRUCTION WORK SHALL PROCEED WITHOUT A VALID BUILDING PERMIT.
DO NOT USE THIS DRAWING FOR CONSTRUCTION UNLESS LABELED "ISSUED FOR CONSTRUCTION" AND SIGNED BY ARCHITECT.
CONTRACTOR TO VERIFY ALL DIMENSIONS ON SITE AND REPORT DISCREPANCIES TO THE ARCHITECT.
DO NOT SCALE DRAWINGS FOR DIMENSIONS OR SIZES. CONTACT ARCHITECT FOR MORE INFO.
THIS DRAWING AND DESIGN THEREIN ARE THE COPYRIGHT PROPERTY OF THE ARCHITECT (OR RESPECTIVE CONSULTANTS) AND MAY NOT BE REPRODUCED OR COPIED BY ANY MEANS OR IN ANY FORM WITHOUT THE ARCHITECT'S WRITTEN PERMISSION.

CONSULTANTS
PROJECT CONSULTANTS NAMED ARE LISTED FOR DIRECTORY PURPOSES ONLY. CONSULTANT WITH SIGN AND SIGNATURE ON DRAWING IS RESPONSIBLE FOR CONTENT AND DESIGN.

ARCHITECT:
LINE ARCHITECT INC.

STRUCTURAL:
ZIGGURAT BOLD DESIGNERS

CIVIL ENGINEERING:
R.J. BURNSIDE

25.08.20 Issued for Building Permit
26.09.22 REVISED FOR REVIEW

NO DATE NOTES

client
MOE KIAN
163 MOON POINT DR.
ORE-MEDONTE, ON.

project
MacN House
ADDITION TO EX.
HOUSE
163 Moon Point Drive,
Oro-Medonte, ON

ONTARIO ASSOCIATION
OF
ARCHITECTS
LOGHMAN AZAR
LICENCE
4314
Z. Azar

LINE Architect
POWERED BY NATURE

LINE ARCHITECT Inc.
LINE@LINEarchitect.com

Drawing Title

COVER PAGE /
PROJECT DATA /
OBC MATRIX

design by	L.A.
drawn by	A.N.
reviewed by	L.A.
proj. no.	25221
date	2026.03.23
drawing no.	revision no.


A301 V24.R2

CONSULTANTS


PROJECT CONSULTANTS NAMES ARE LISTED FOR DIRECTORY PURPOSES ONLY. CONSULTANT WITH SEAL AND SIGNATURE ON DRAWING IS RESPONSIBLE FOR CONTENTS AND DESIGN.

CIVIL ENGINEERING:
R.J. BURNSIDE

A302 V24.R2

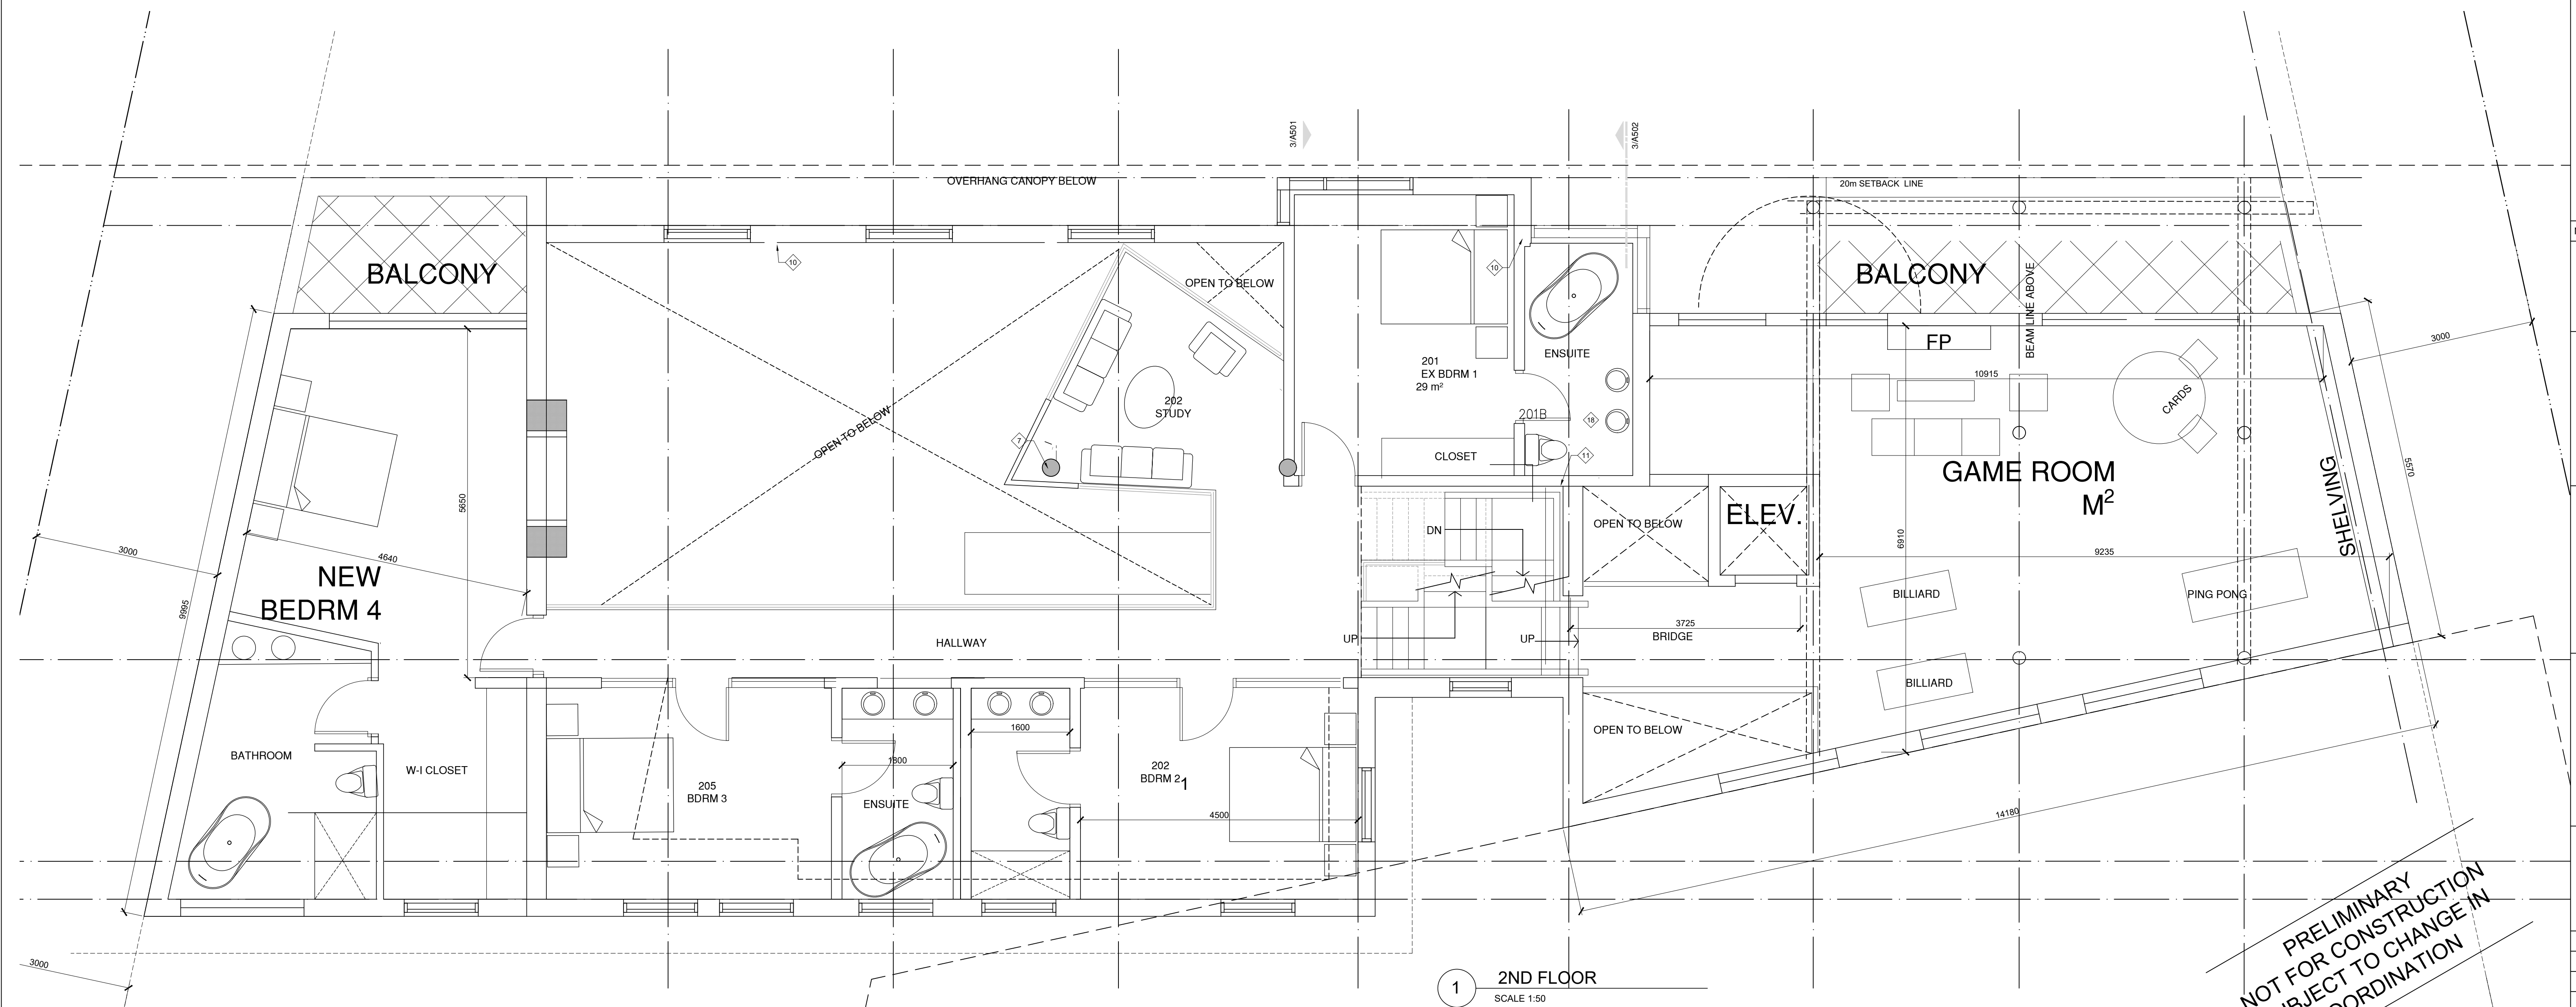

PRELIMINARY
NOT FOR CONSTRUCTION
SUBJECT TO CHANGE IN
COORDINATION

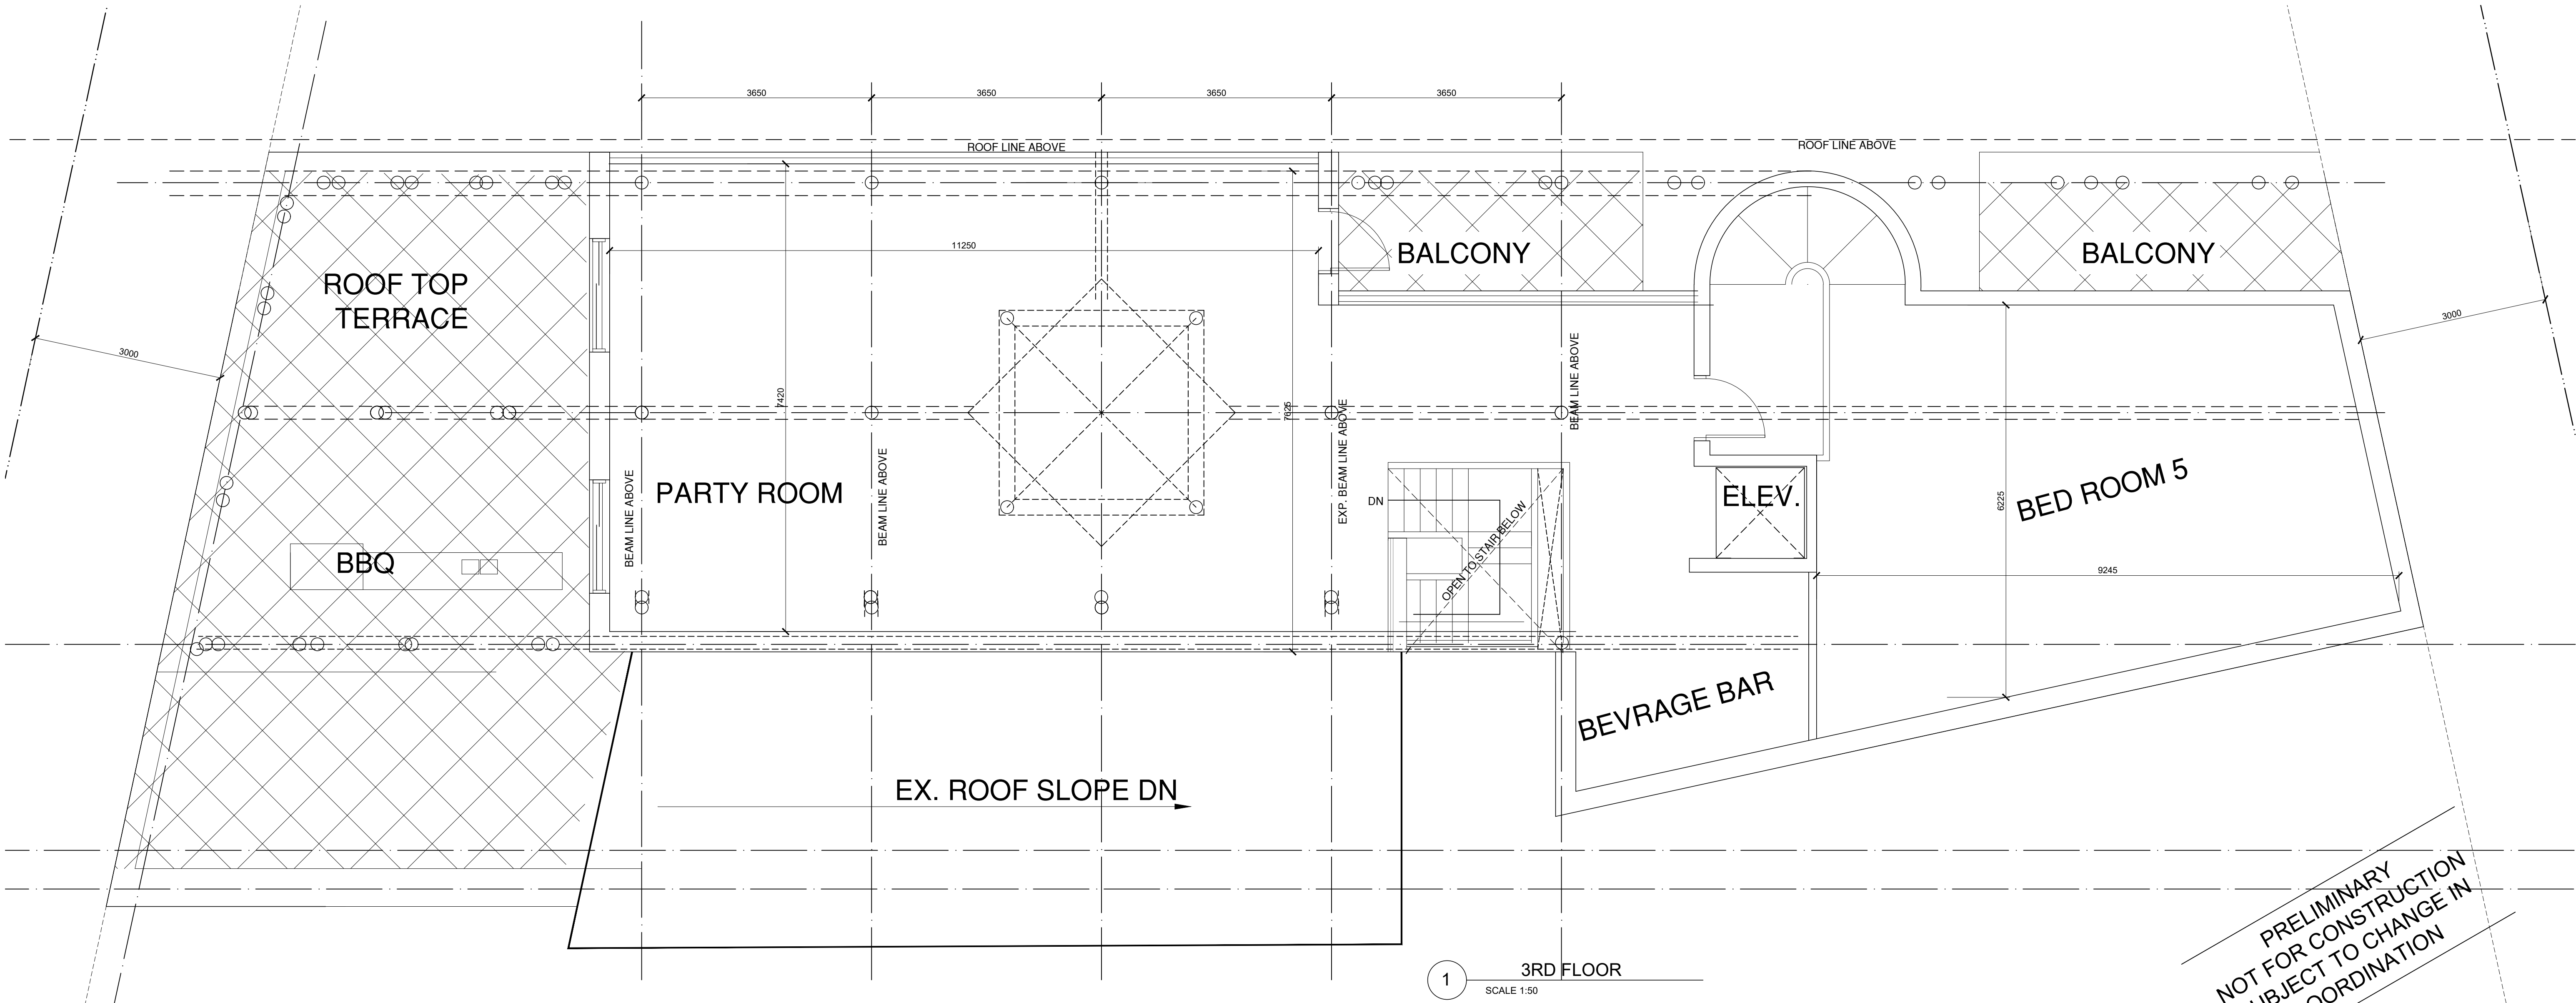

1 3RD FLOOR
SCALE 1:50

PRELIMINARY
NOT FOR CONSTRUCTION
SUBJECT TO CHANGE IN
COORDINATION

GENERAL NOTES
NO CONSTRUCTION WORK SHALL PROCEED WITHOUT A VALID BUILDING PERMIT.
DO NOT USE THIS DRAWING FOR CONSTRUCTION UNLESS LABELED "ISSUED FOR CONSTRUCTION" AND SIGNED BY ARCHITECT.
CONTRACTOR TO VERIFY ALL DIMENSIONS ON SITE AND REPORT DISCREPANCIES TO THE ARCHITECT.
DO NOT SCALE DRAWINGS FOR DIMENSIONS OR SIZES. CONTACT ARCHITECT FOR MORE INFO.
THIS DRAWING AND DESIGN THEREIN ARE THE COPYRIGHT PROPERTY OF THE ARCHITECT (OR RESPECTIVE CONSULTANTS) AND MAY NOT BE REPRODUCED OR COPIED BY ANY MEANS OR IN ANY FORM WITHOUT THE ARCHITECT'S WRITTEN PERMISSION.

CONSULTANTS
PROJECT CONSULTANTS NAMES ARE LISTED FOR DIRECTORY PURPOSES ONLY. CONSULTING WITH, FOR, AND QUOTING ON DRAWING IS NOT PERMITTED WITHOUT WRITTEN PERMISSION.

ARCHITECT:
LINE ARCHITECT INC.

STRUCTURAL:
ZIGGURAT BOLD DESIGNERS

CIVIL ENGINEERING:
R.J. BURNSIDE

25.08.20 Issued for Building Permit
26.09.22 REVISED FOR REVIEW

NO	DATE	NOTES
client		MOE KIAN 163 MOON POINT DR. ORE-MEDONTE, ON.

project	<i>Moon House</i> ADDITION TO EX. HOUSE 163 Moon Point Drive, Oro-Medonte, ON
---------	---

ONTARIO ASSOCIATION
OF
ARCHITECTS
LOGHMAN AZAR
LICENCE
4314
Z. Azar

LINE Architect
POWERED BY NATURE

LINE ARCHITECT Inc.
LINE@LINEarchitect.com

Drawing Title
**COVER PAGE /
PROJECT DATA /
OBC MATRIX**

design by	L.A.
drawn by	A.N.
reviewed by	L.A.
proj. no.	25221
date	2026.03.23
drawing no.	revision no.

A303
V24.R2